



Plot Plan NO SCALE

PORTION OF 242 DEERWOOD DR. TO BE CONVEYED TO PARCEL 64-100 AREA! 0.29 ACRES 12,534 SQ. FT.

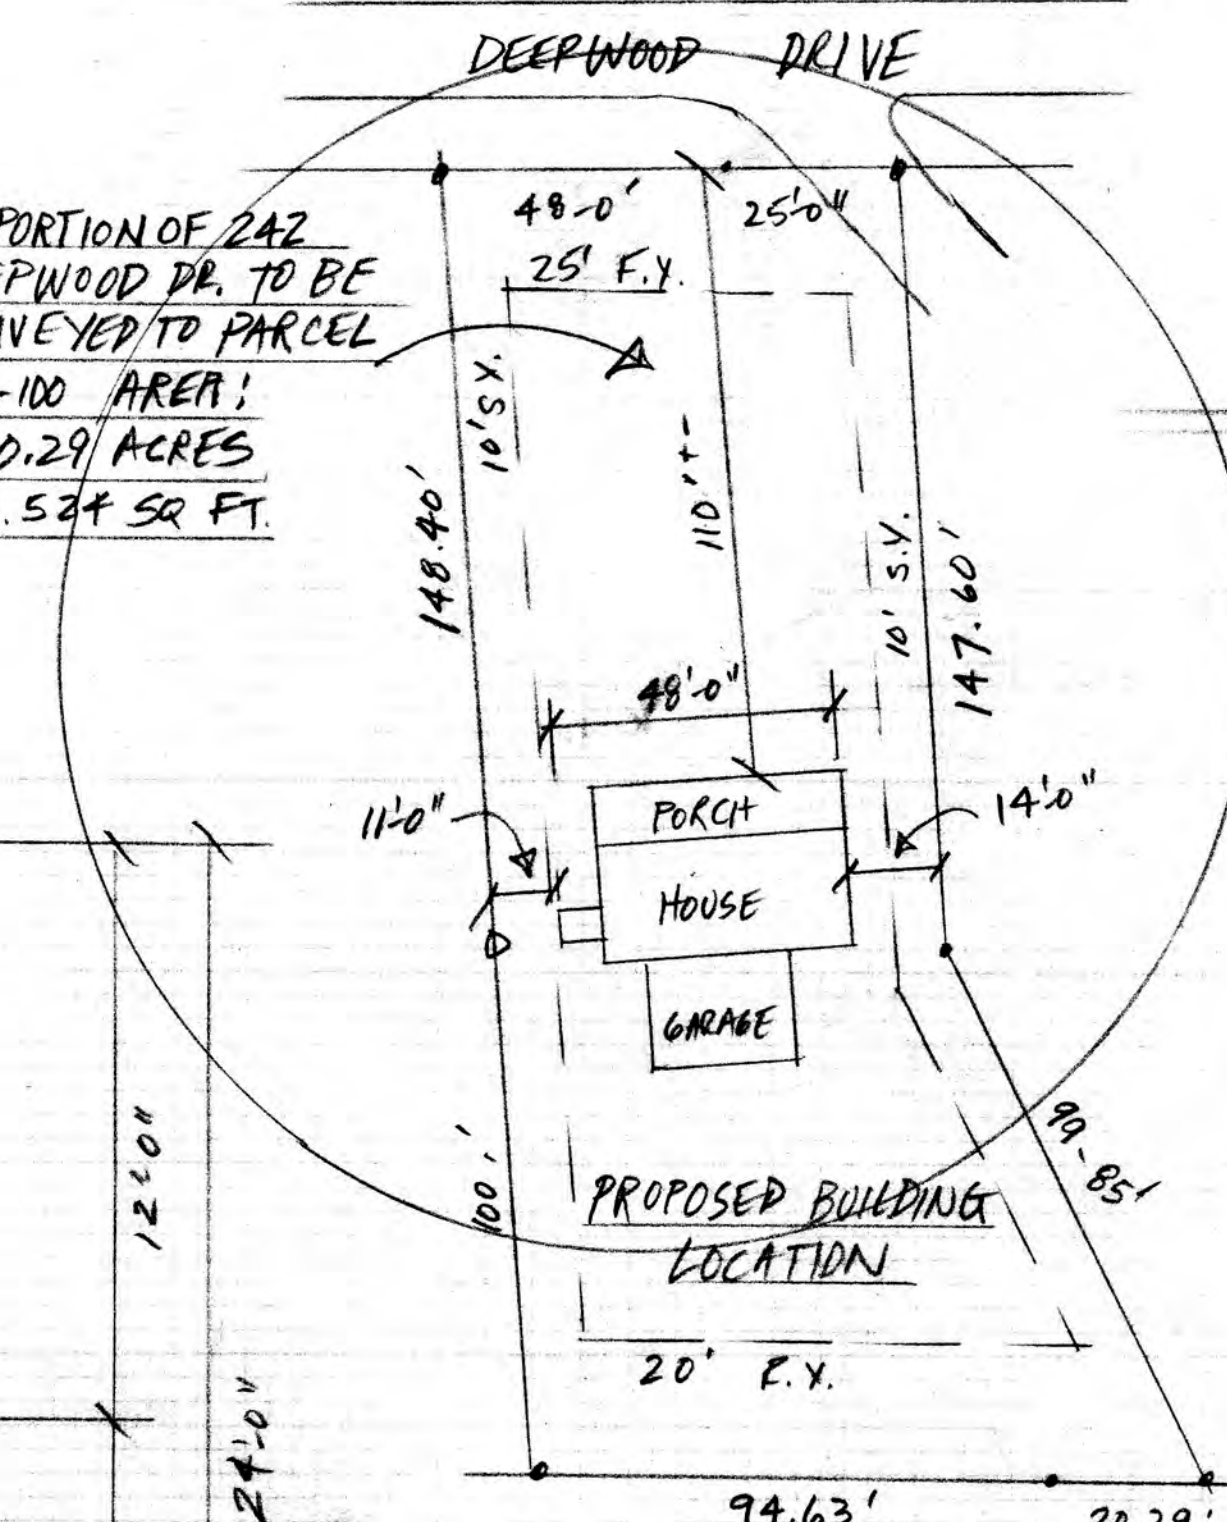

1<sup>ST</sup> FLOOR PLAN SCALE 1/4"=1'-0"


1008 SQ. FT.

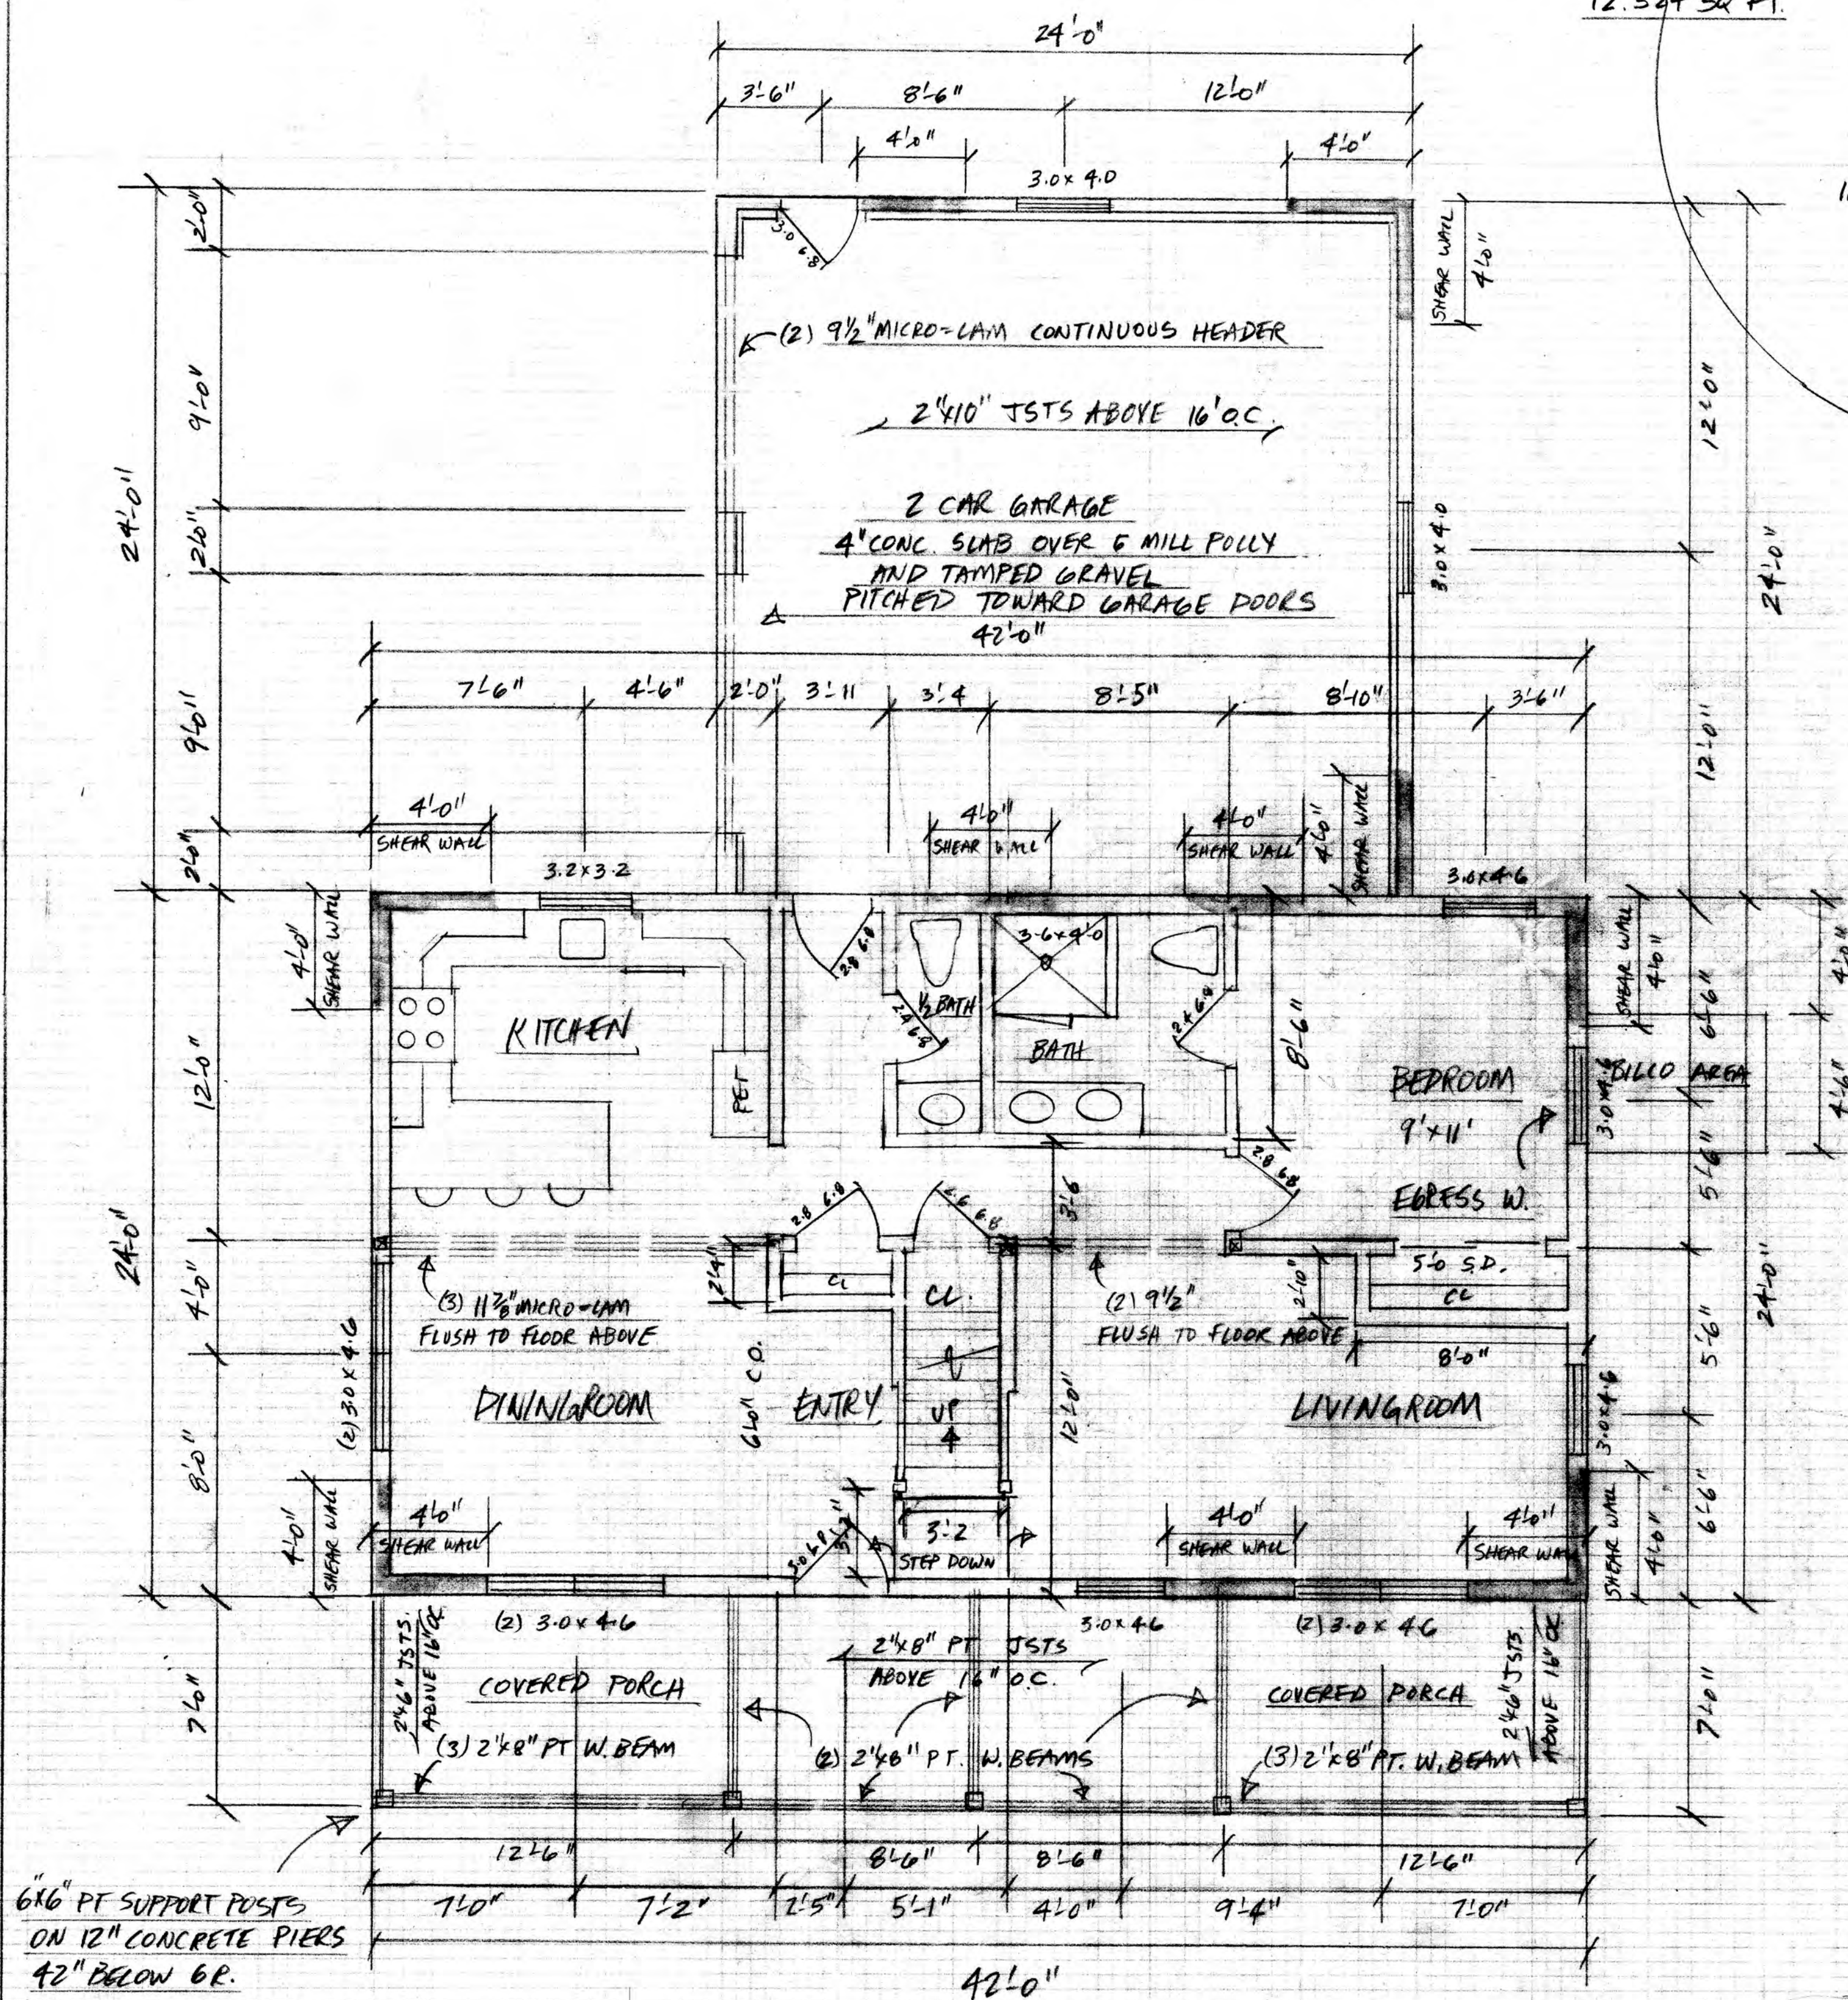

2<sup>ND</sup> FLOOR PLAN SCALE 1/4"=1'-0"

605 SQ. FT.

NOTE: 2<sup>ND</sup> FLOOR = 60% SQ. FT. OF 1<sup>ST</sup> FLOOR

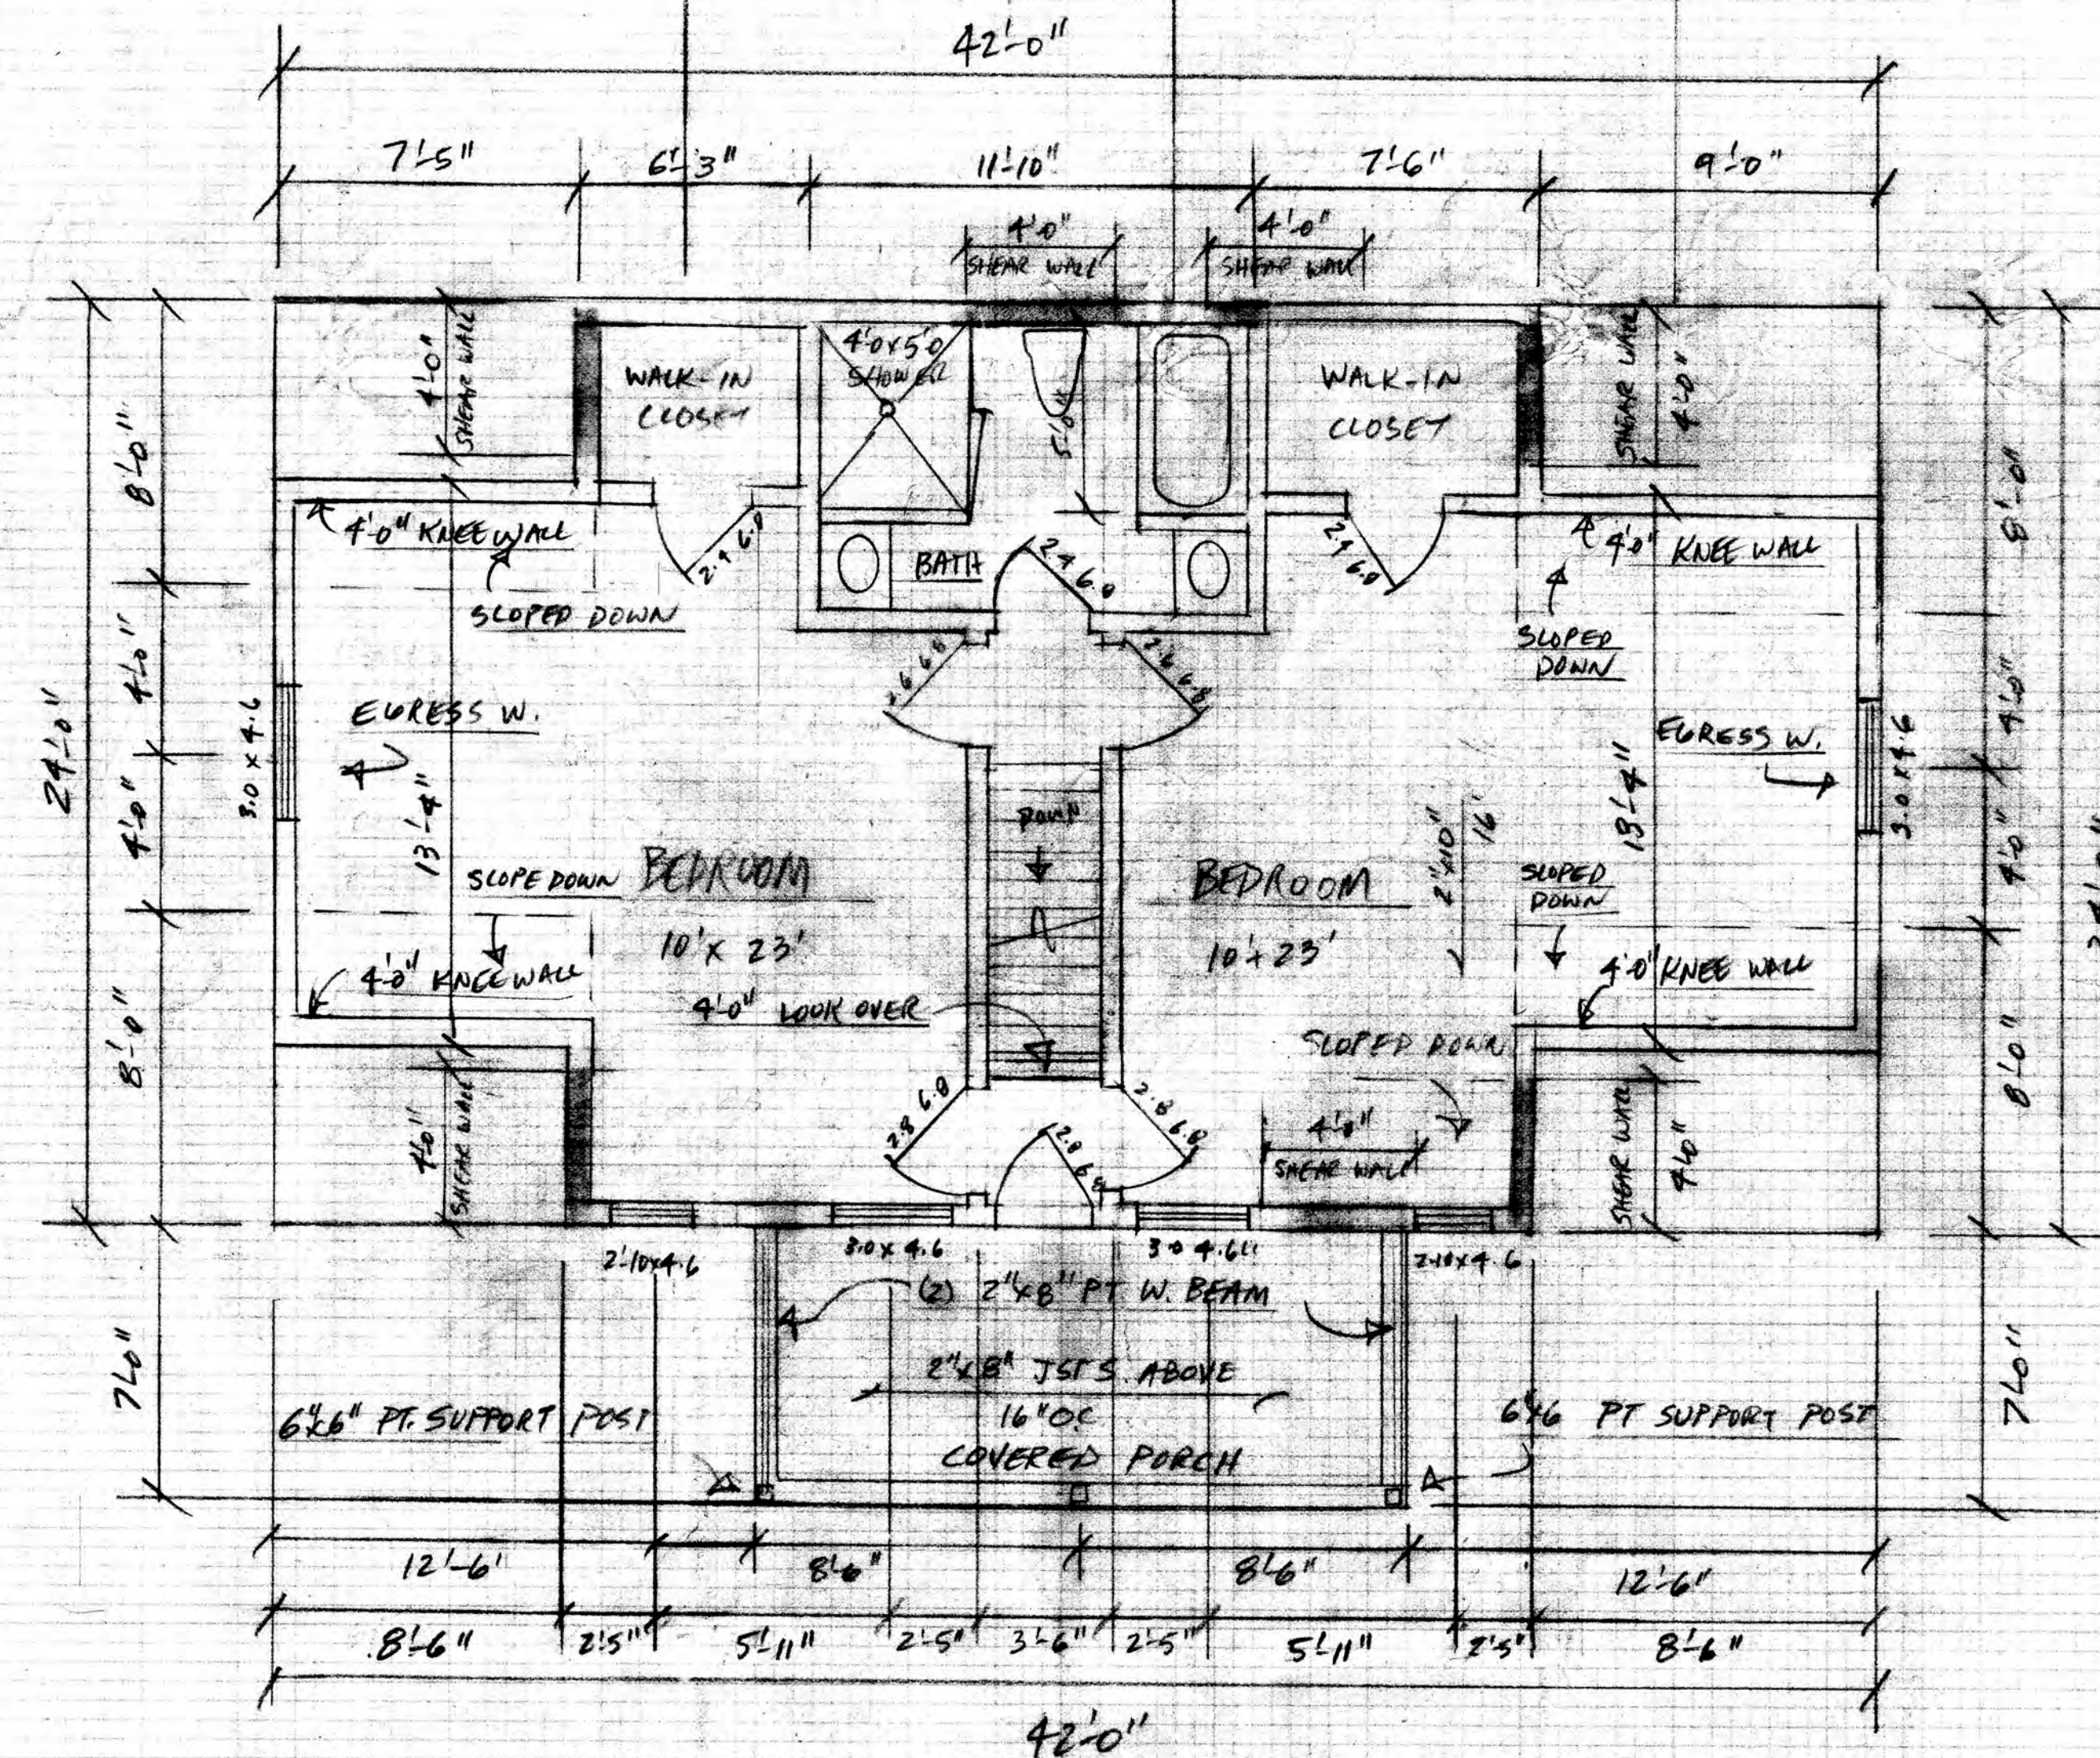

1<sup>ST</sup> FLOOR PLAN  
2<sup>ND</sup> FLOOR PLAN  
Plot Plan

BUILDER

OWNER