




# “Flow Plan” - 219 Christian Street, Cheraw, SC

This is an indication of room layout and flow, it is not intended, nor should it be interpreted as a floor plan—it is not to scale and is subject to error.

## Main House—First Floor

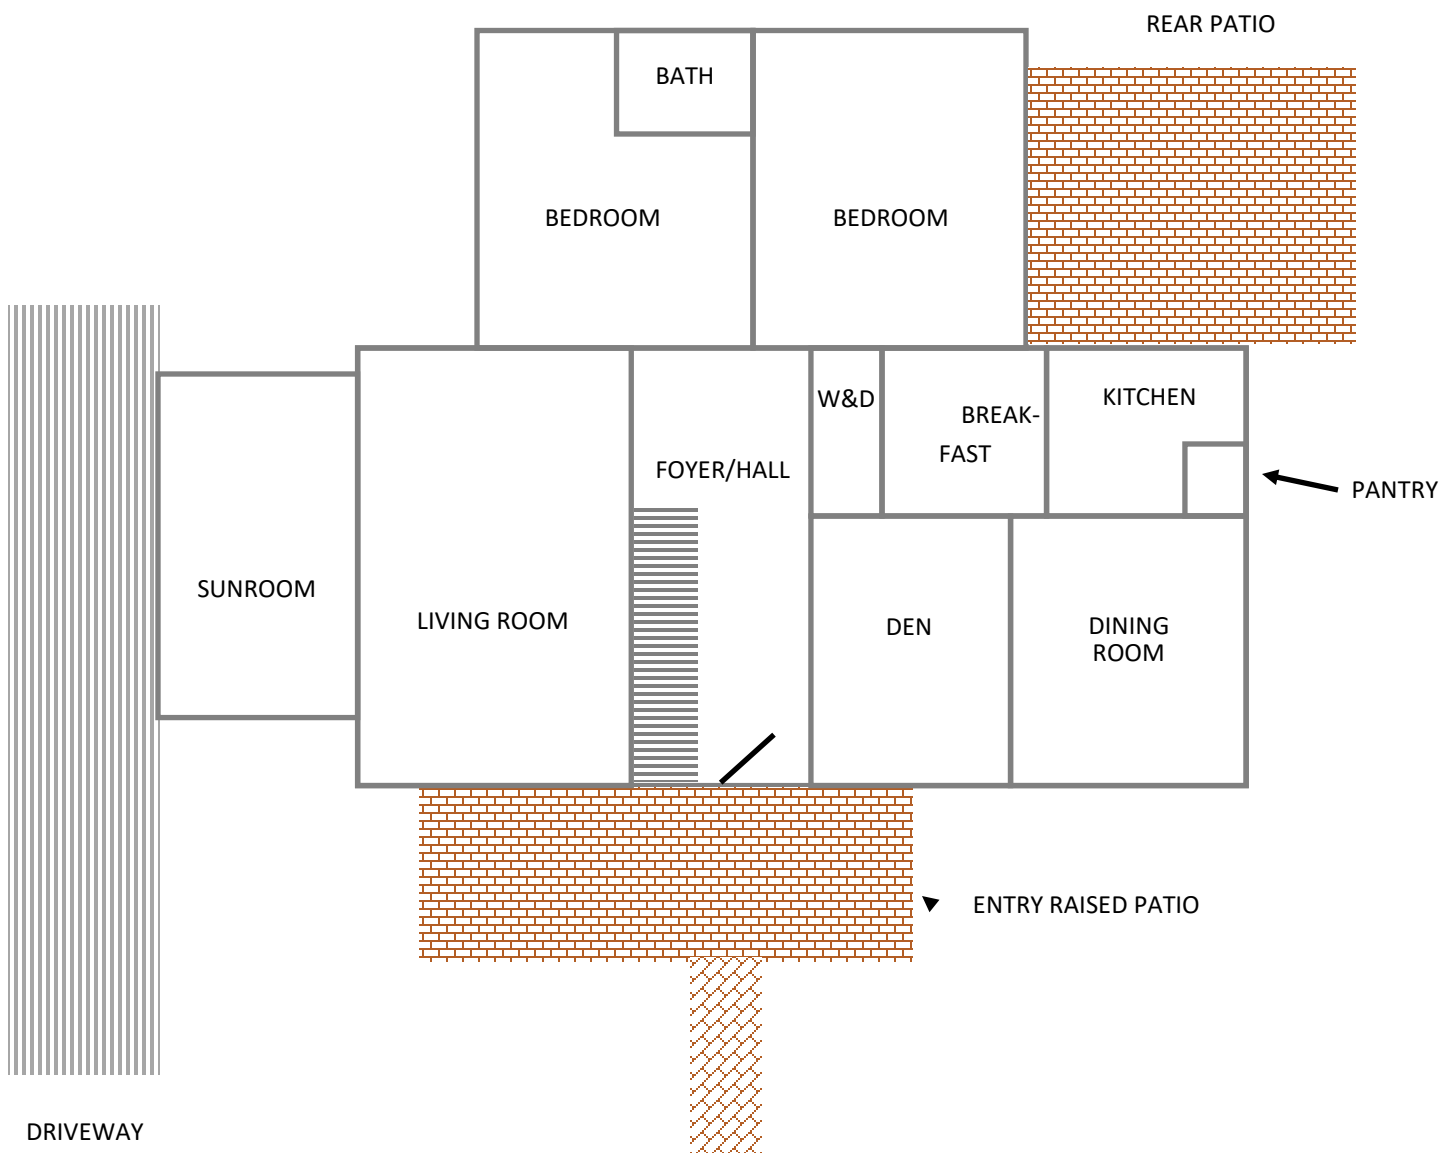




## “Flow Plan” - 219 Christian Street, Cheraw, SC

This is an indication of room layout and flow, it is not intended, nor should it be interpreted as a floor plan—it is not to scale and is subject to error.

### Main House—Second Floor

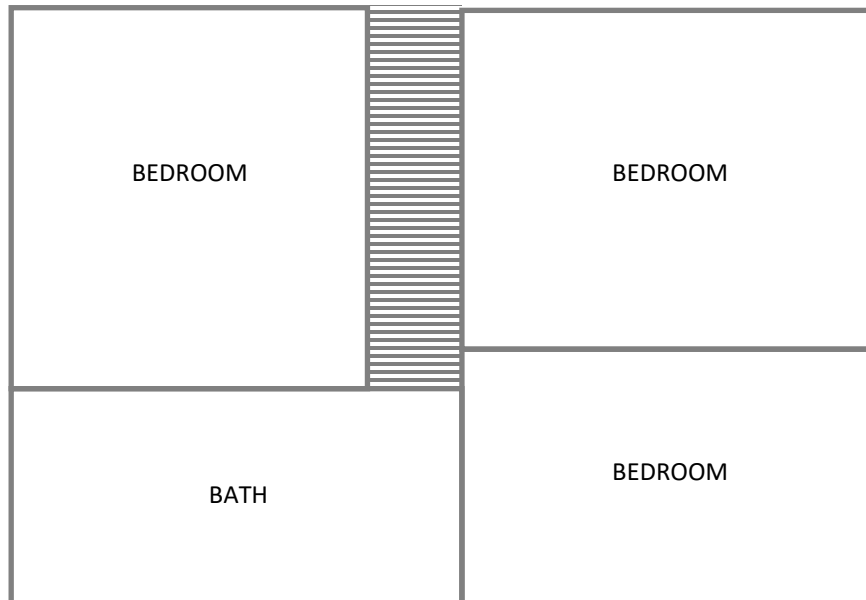




# “Flow Plan” - 219 Christian Street, Cheraw, SC

This is an indication of room layout and flow, it is not intended, nor should it be interpreted as a floor plan—it is not to scale and is subject to error.

## Apartment 1—First Floor

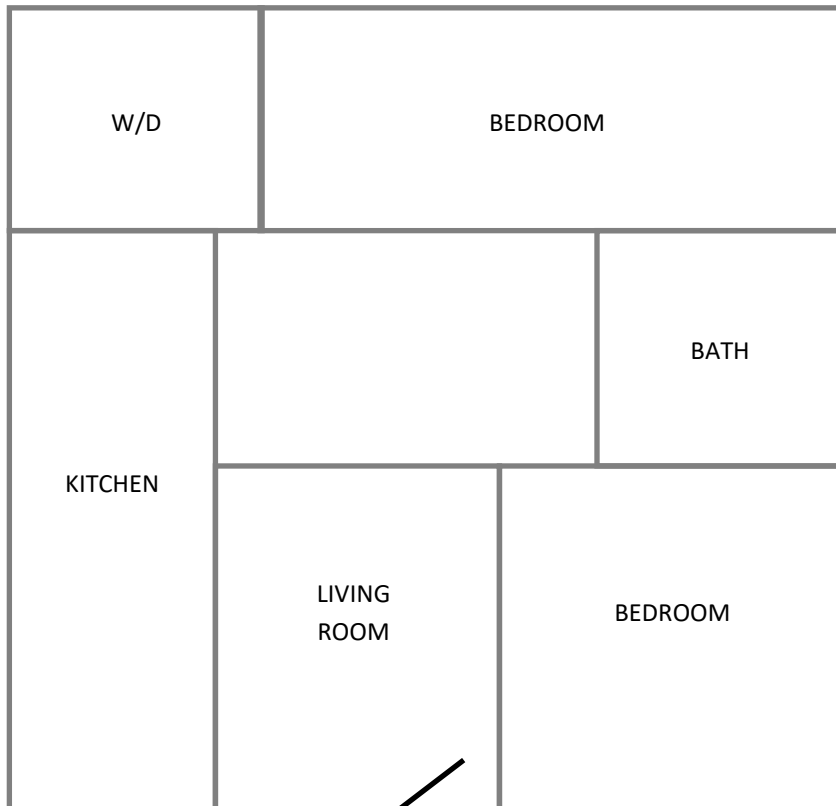



# “Flow Plan” - 219 Christian Street, Cheraw, SC

This is an indication of room layout and flow, it is not intended, nor should it be interpreted as a floor plan—it is not to scale and is subject to error.

## Apartment 2—Second Floor

