



FRONT VIEW SCALE 1/4"=1'-0"

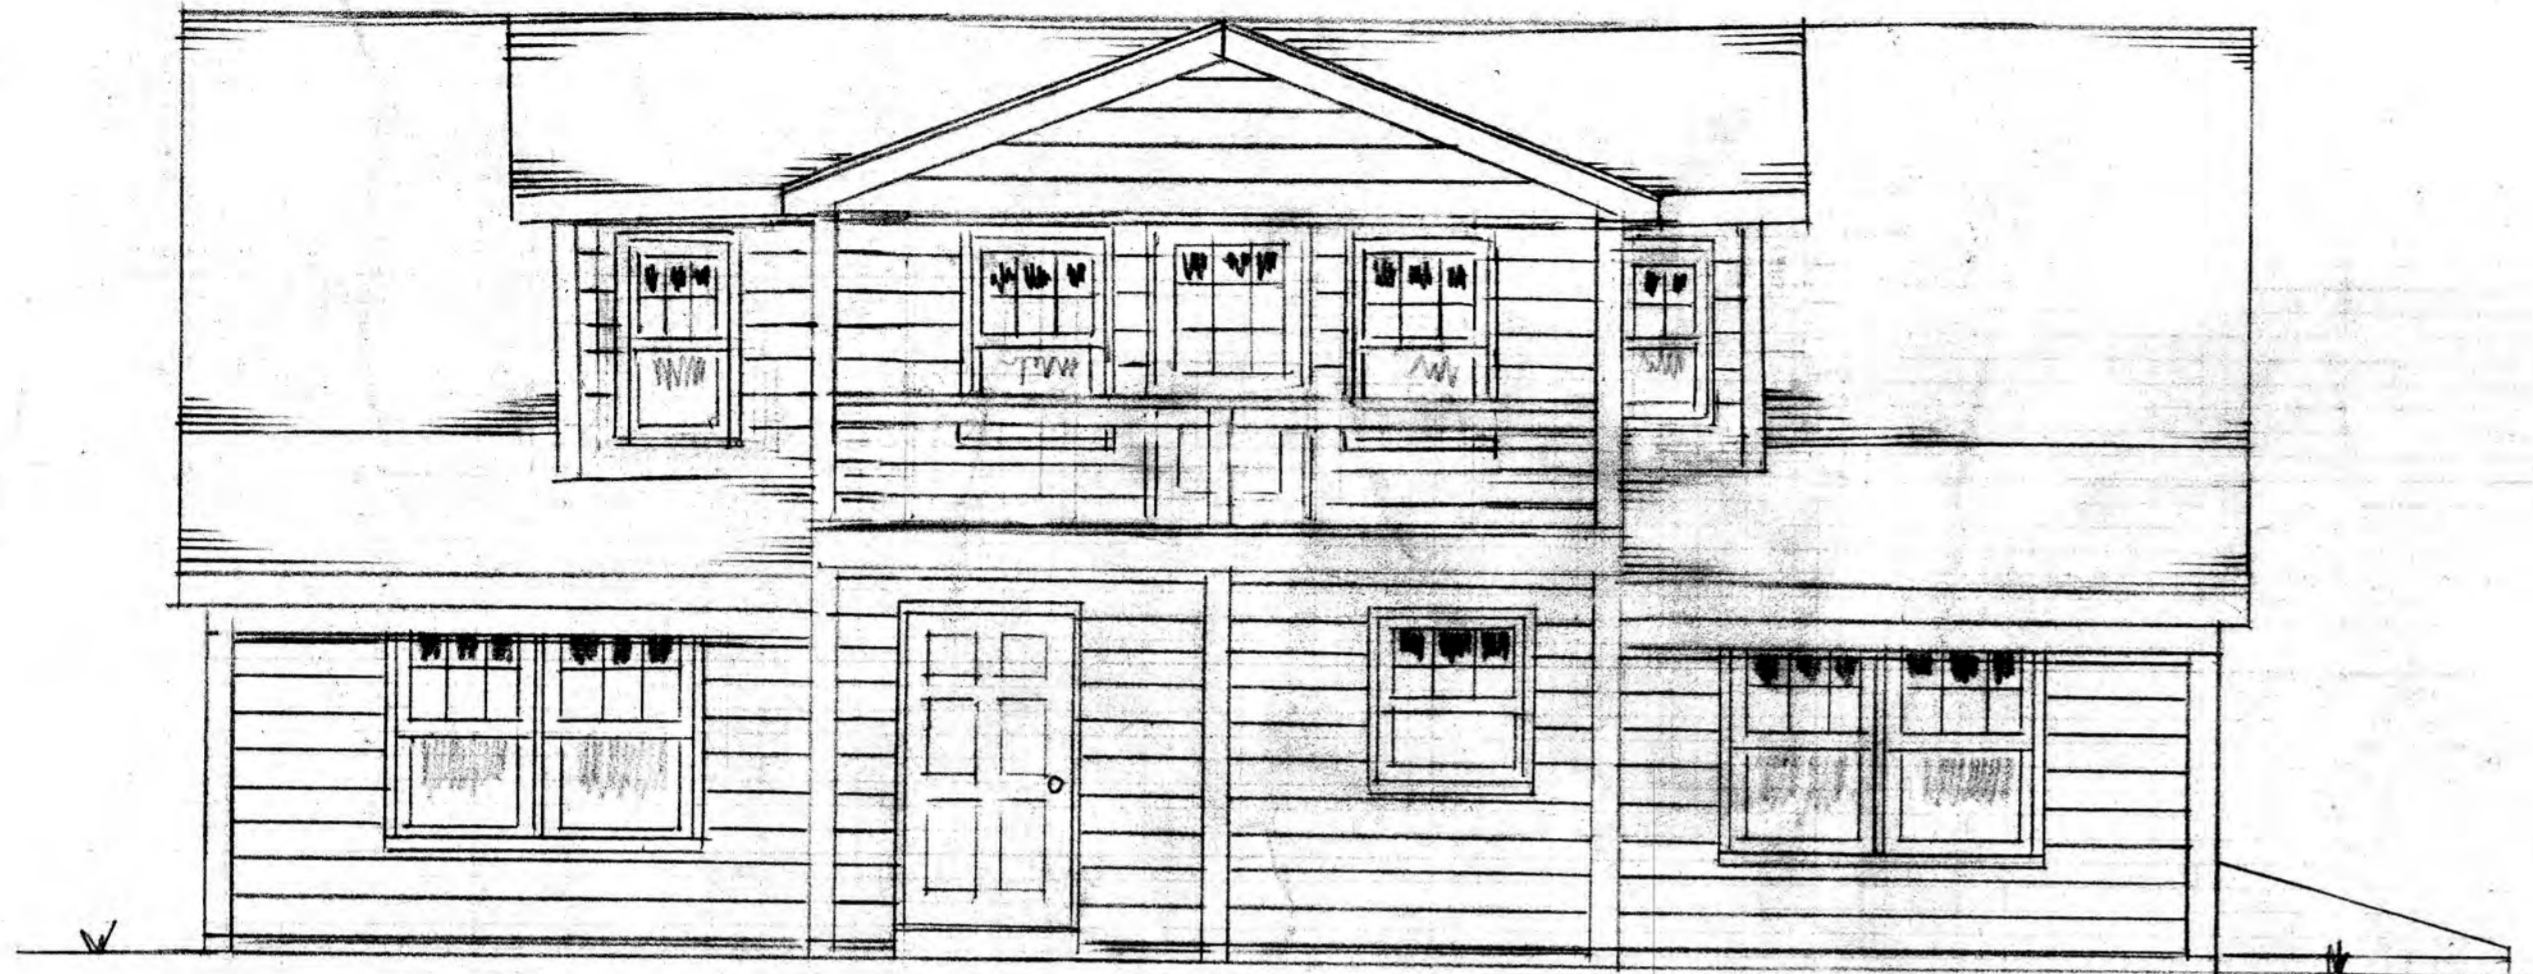


BACK VIEW SCALE 1/4"=1'-0"

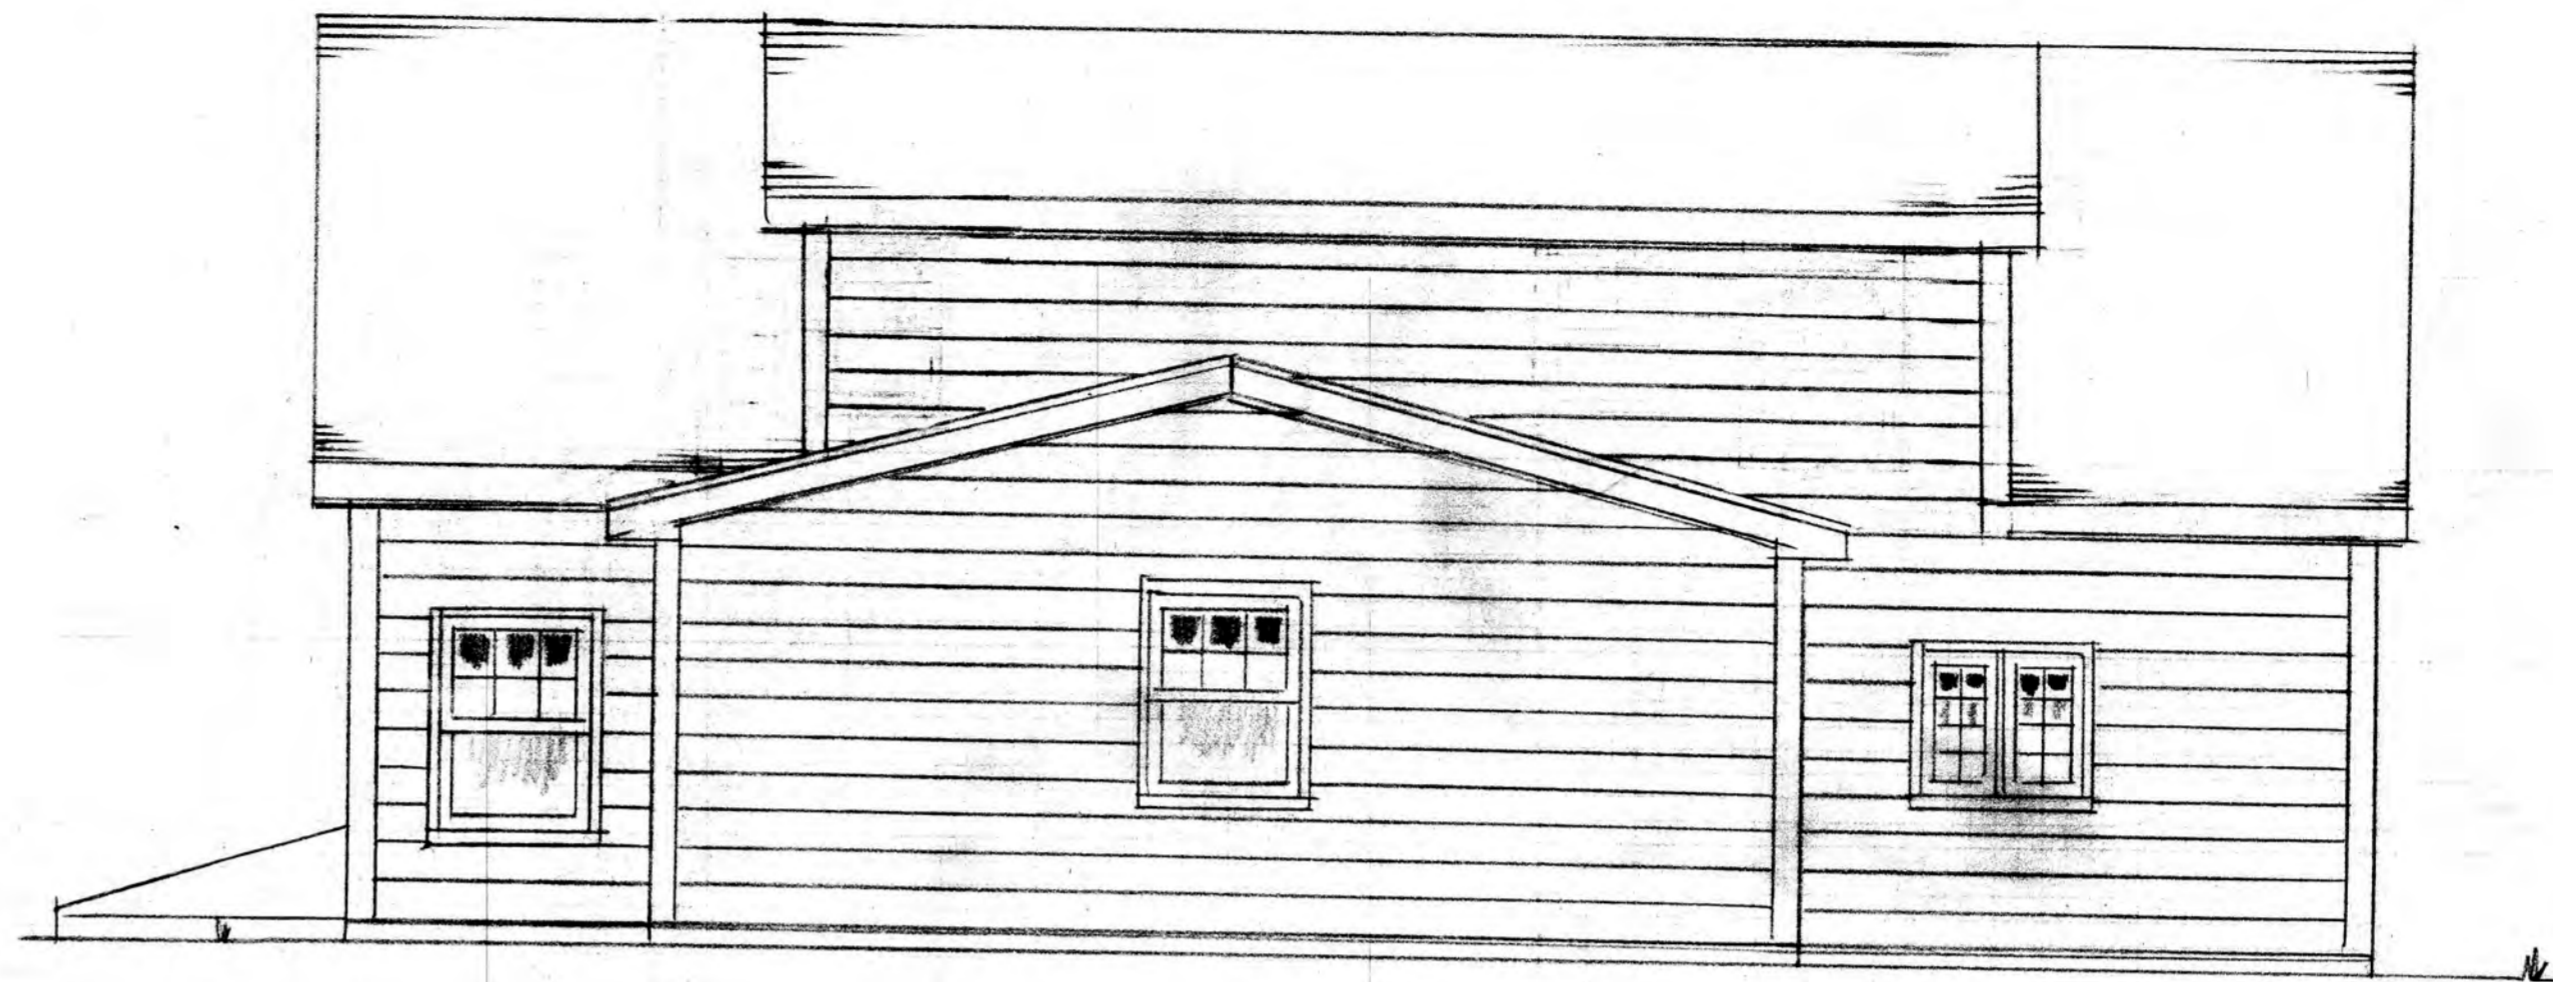



SIDE VIEW SCALE 1/4"=1'-0"



GARAGE SIDE VIEW SCALE 1/4"=1'-0"

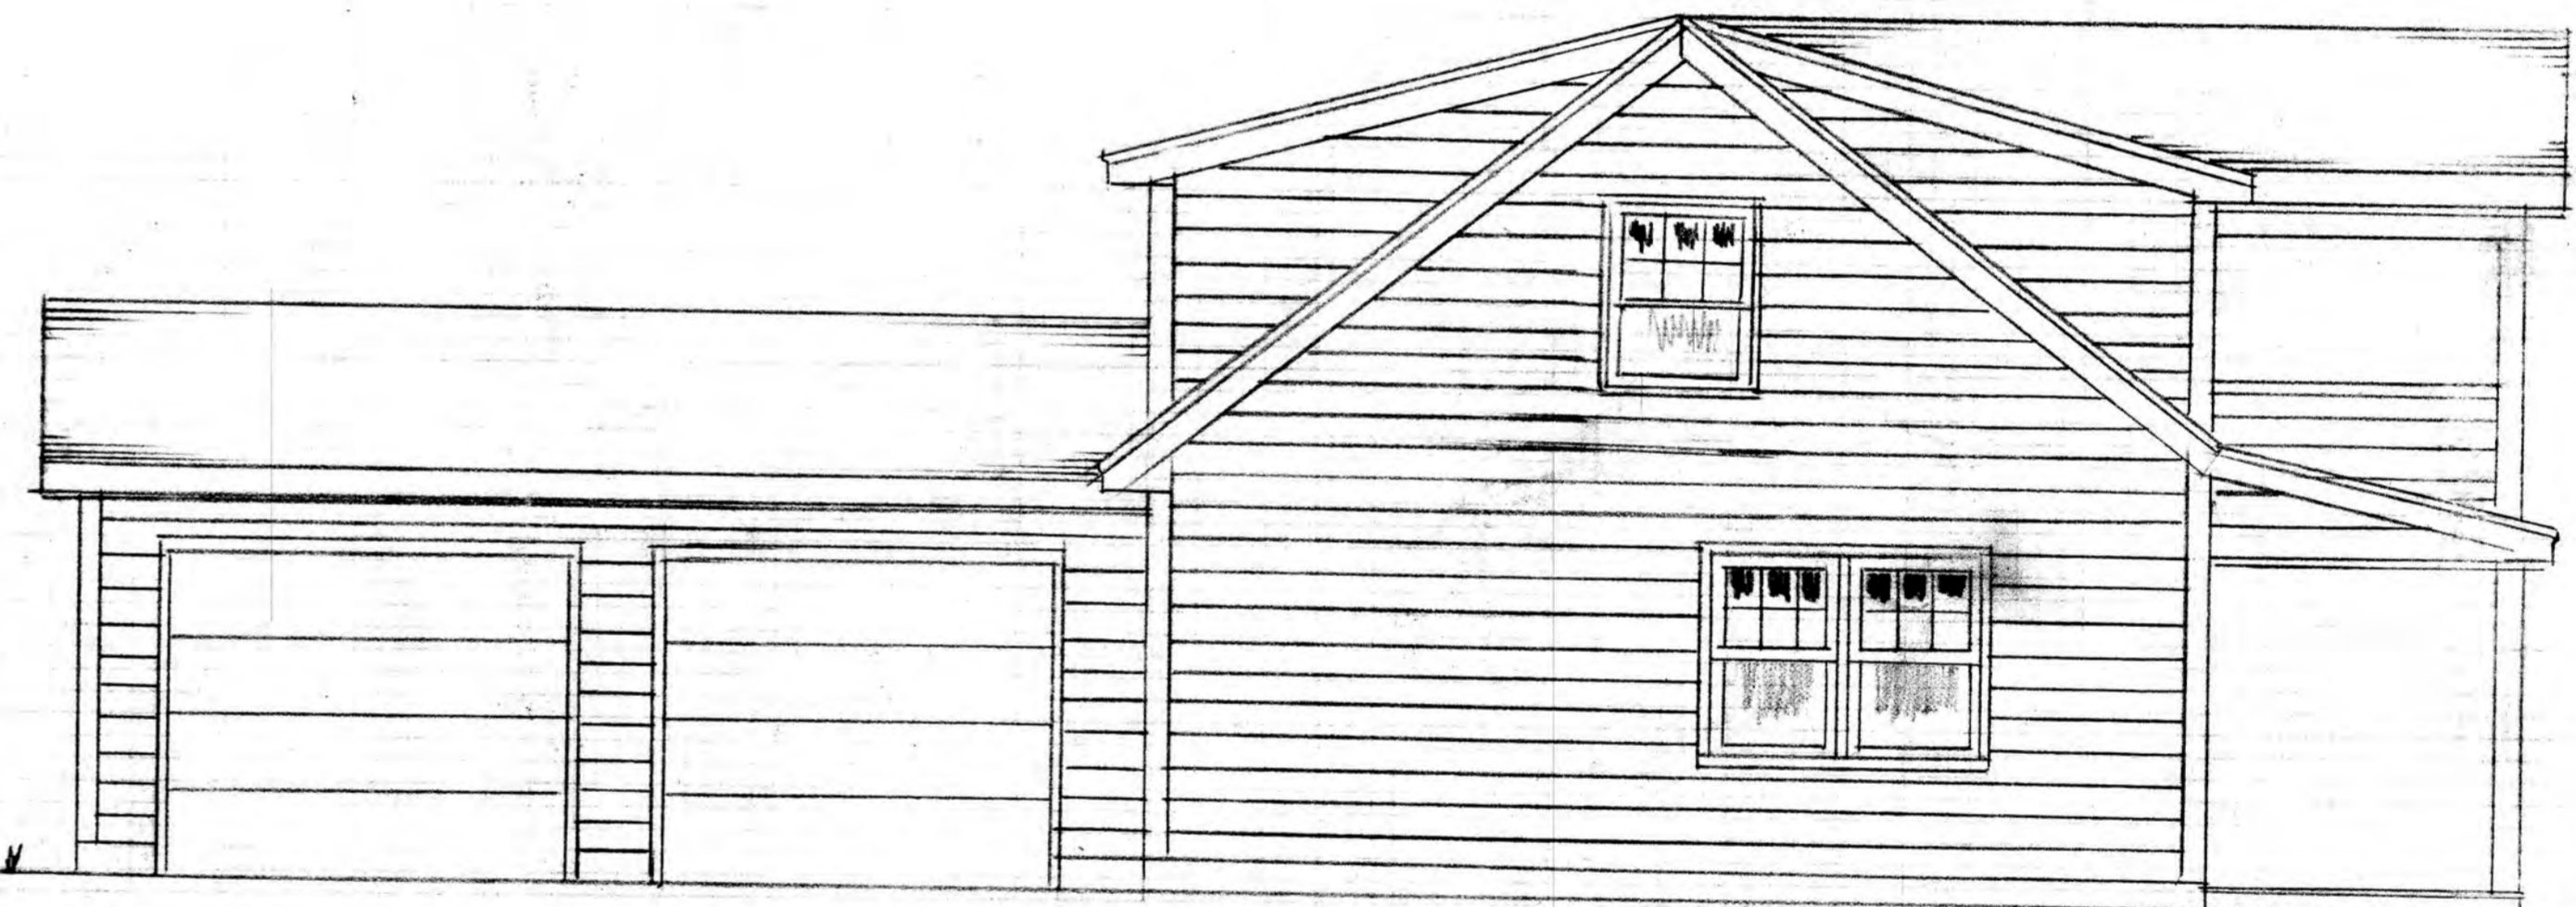

SECTION VIEWS FOR HOUSE & GARAGE SCALE 1/4"=1'-0"

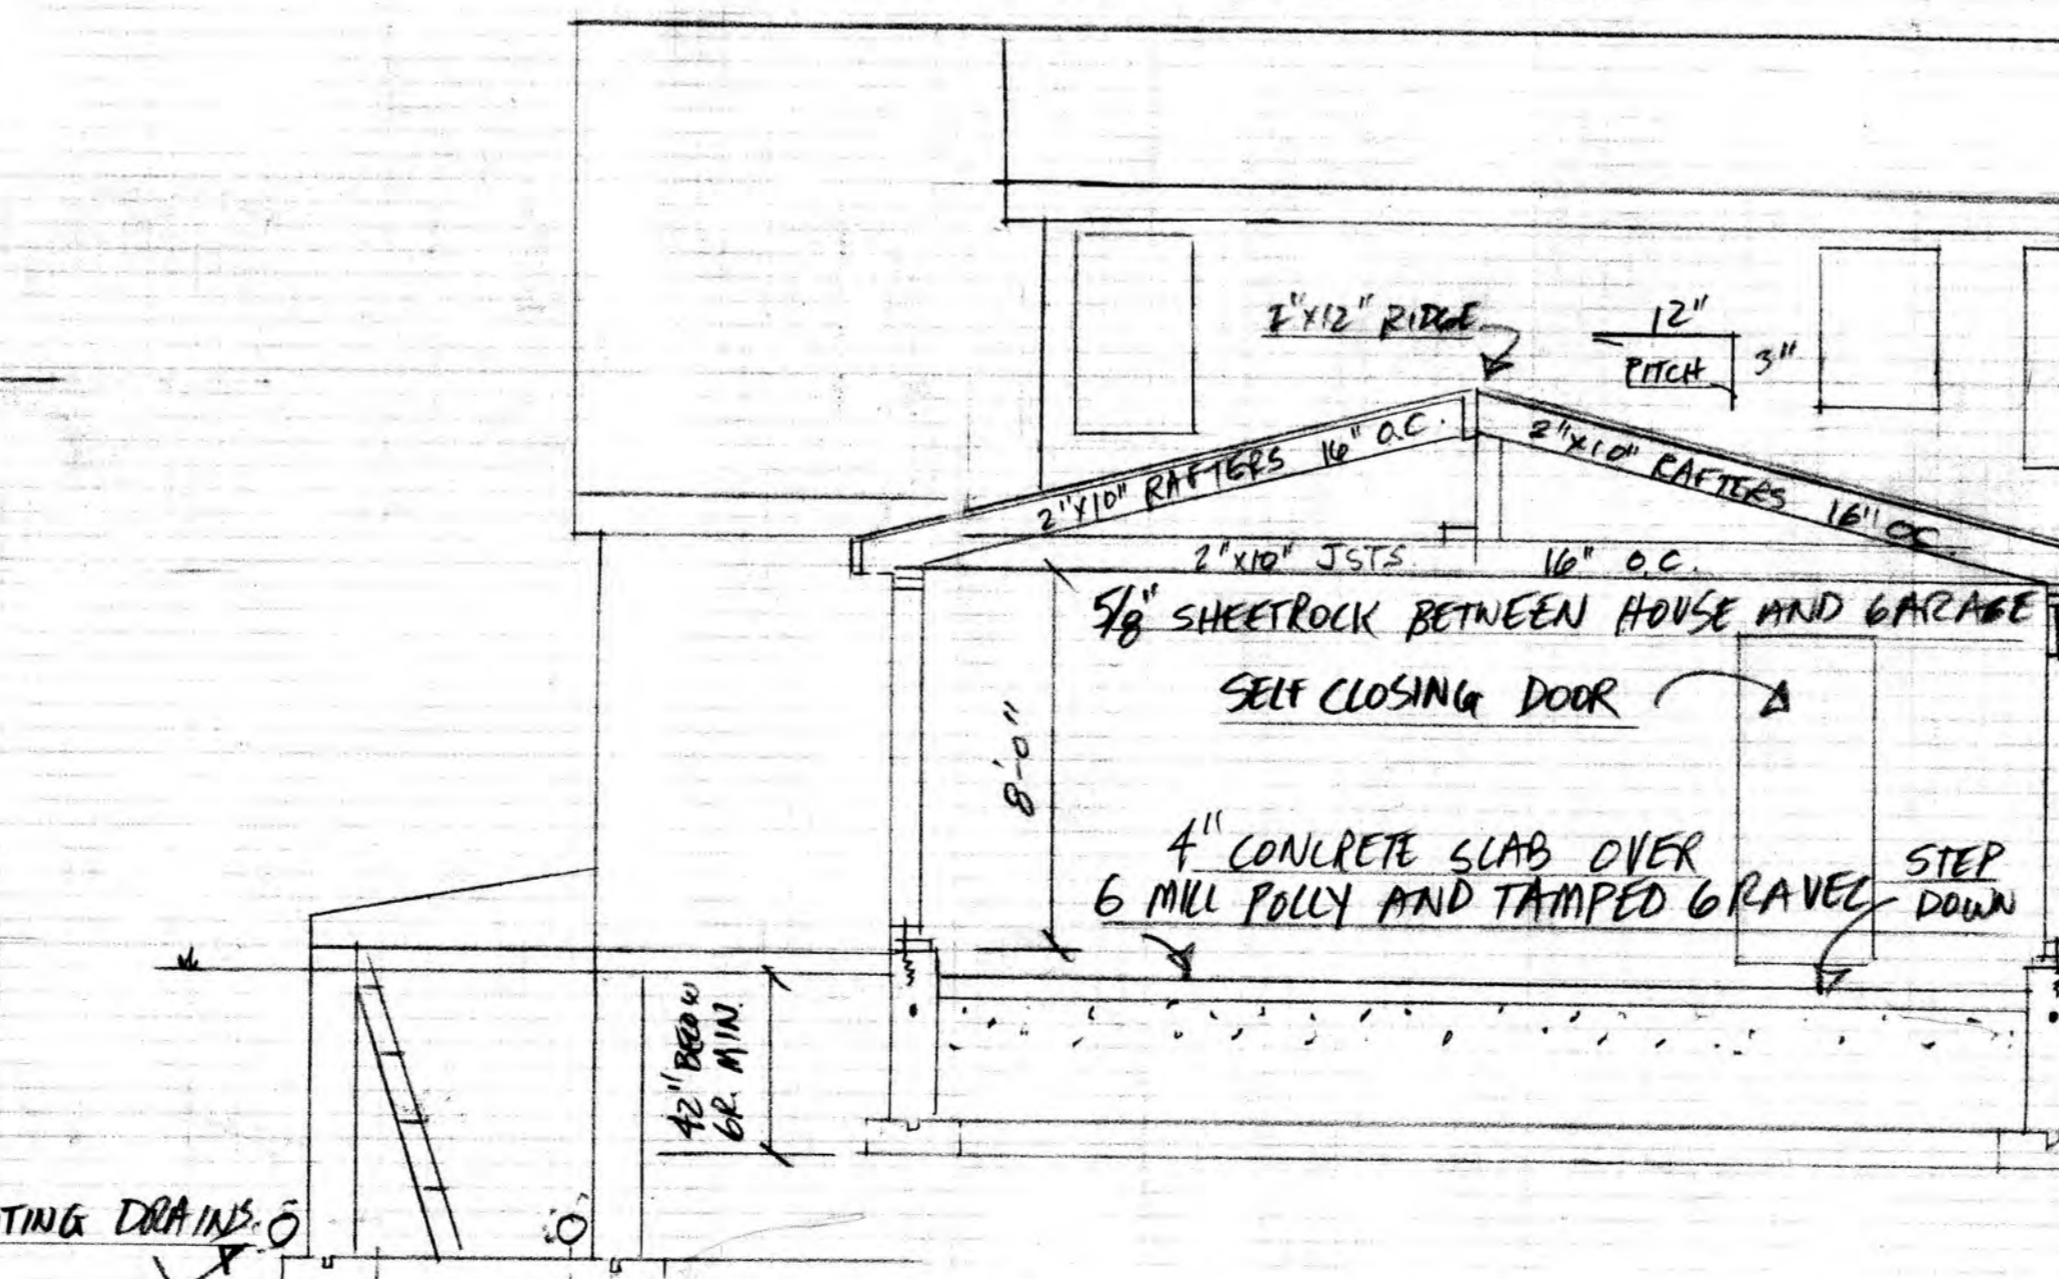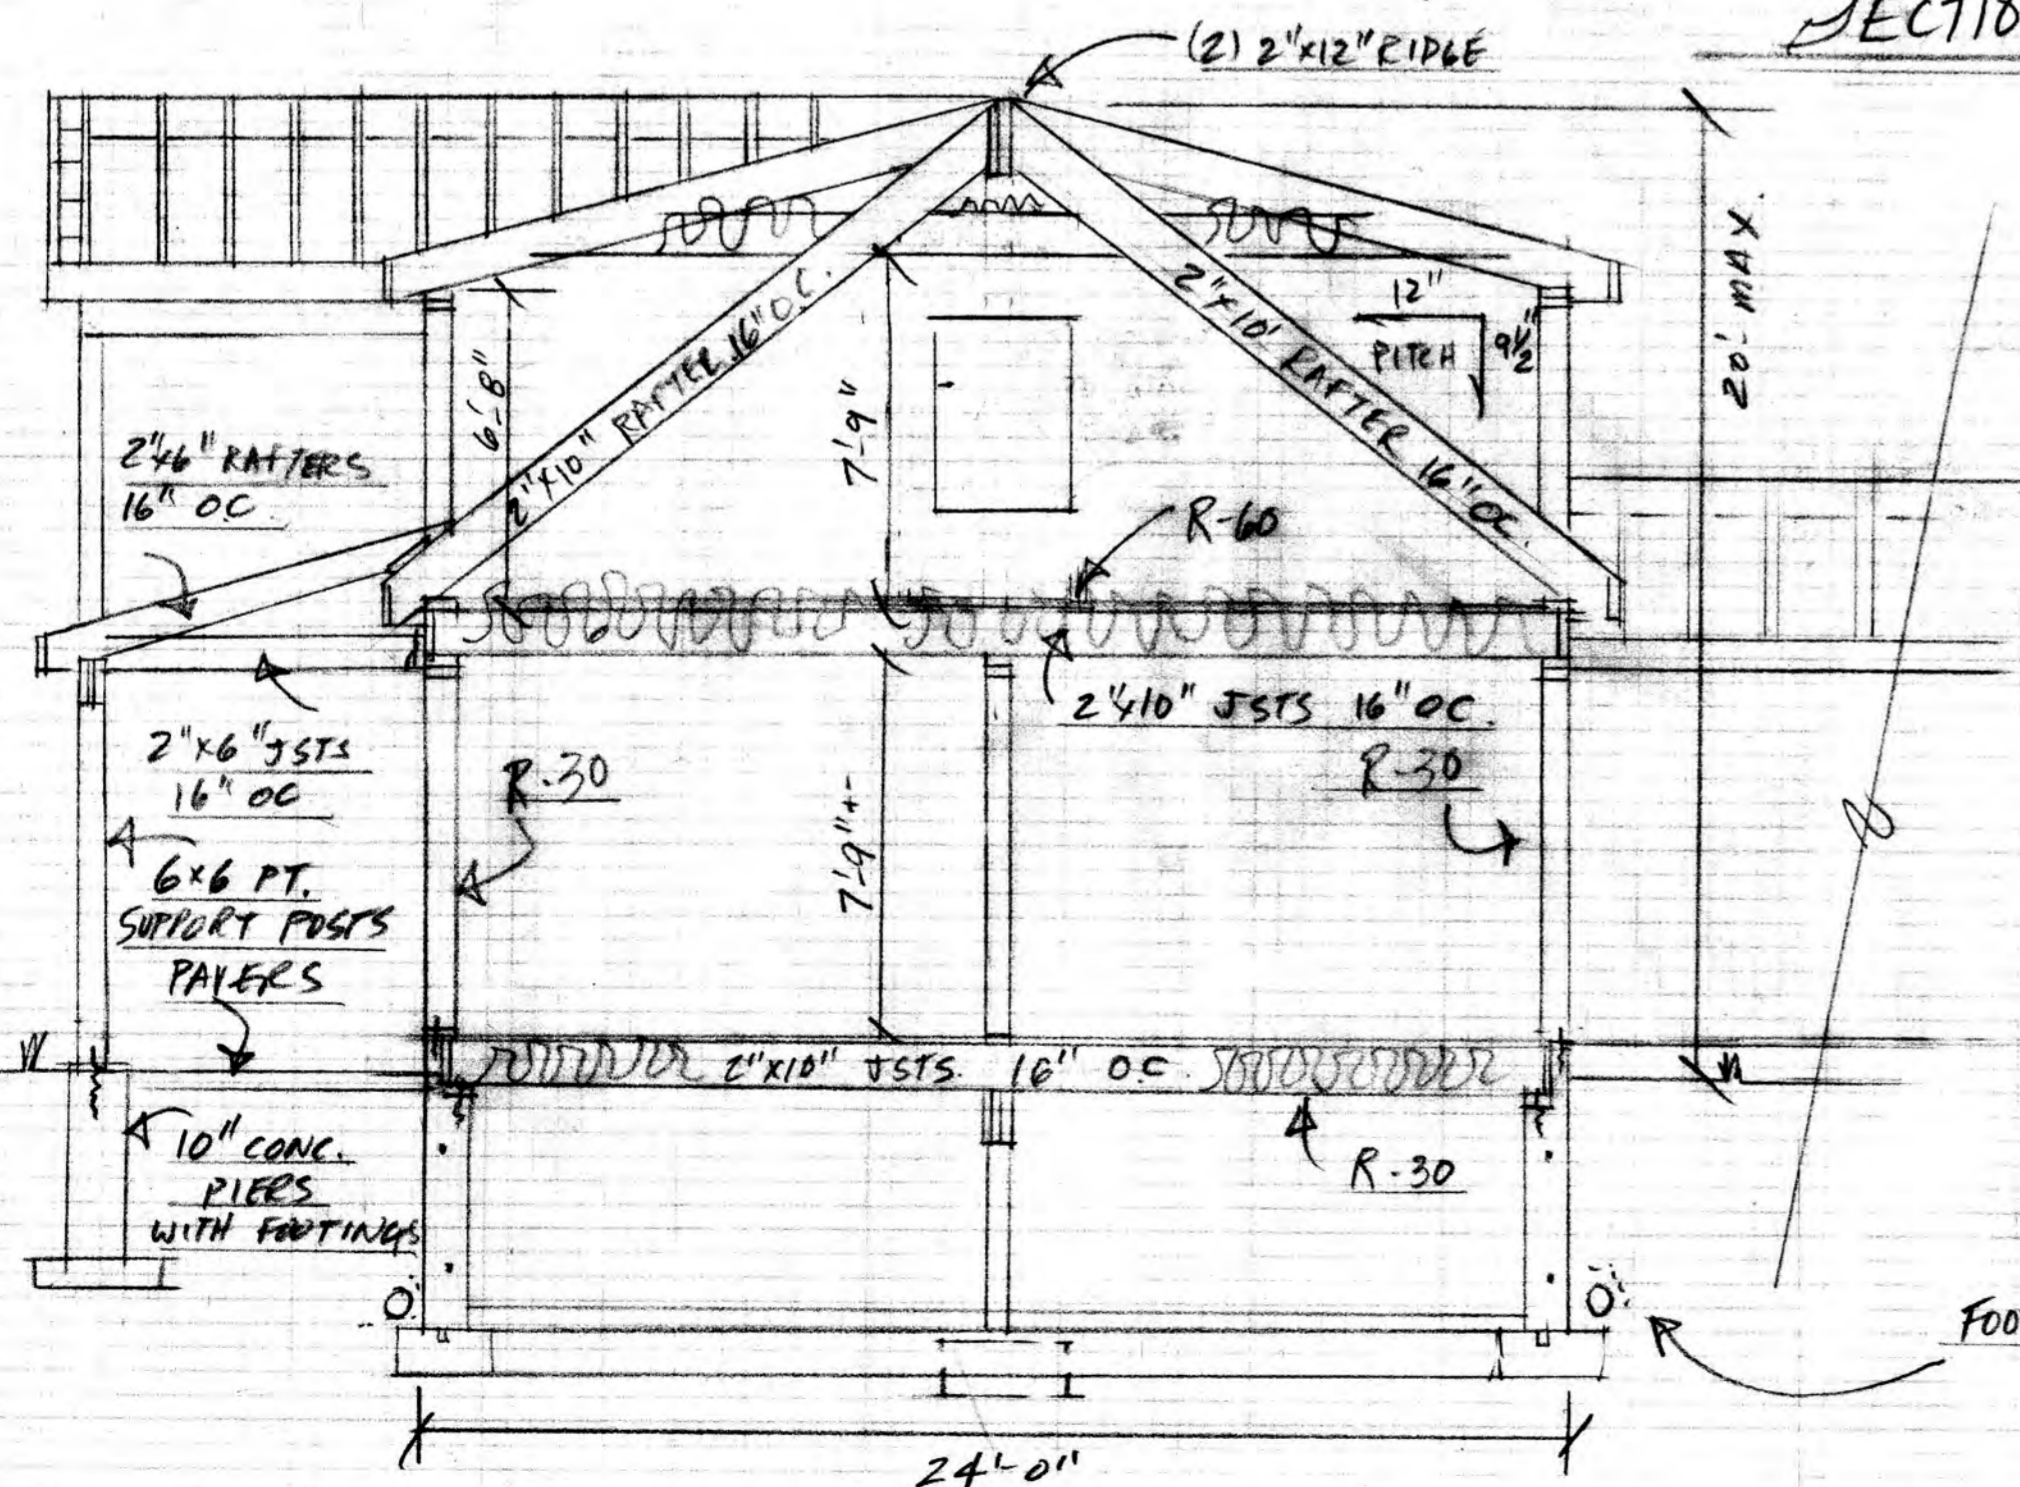

- ASPHALT ROOF OVER ROOF PAPER
- 1/2" CDX PLYN. ON RAFTERS
- ICE & WATER ON ALL EAVES & VALLEYS
- 2"x6" NAILED ACROSS RAFTER TAILS
- (2) 1 1/8" CONTINUOUS HEADER
- VINYL SIDING OVER HOUSE WRAP
- 2"x4" STUDS 16" OC.
- PT 2"x6" PLATE ECTED 4'-0" APART MAX.
- 1/2"x16" GAL ANCHORS
- 1/2" HORIZONTAL REBAR AT TOP OF WALL
- 8" CONC. WALLS
- 8"x16" FOOTINGS

FRONT VIEW
 BACK VIEW
 SIDE VIEW
 GARAGE SIDE VIEW
 SECTION VIEW FOR HOUSE & GARAGE

BUILDER

OWNER